


CONCEPTUAL

NOTE: REQUIREMENT DRAWING MAY BE CONCEPTUAL BUT REPRESENTS THE MINIMUM REQUIREMENTS OF TENANT.

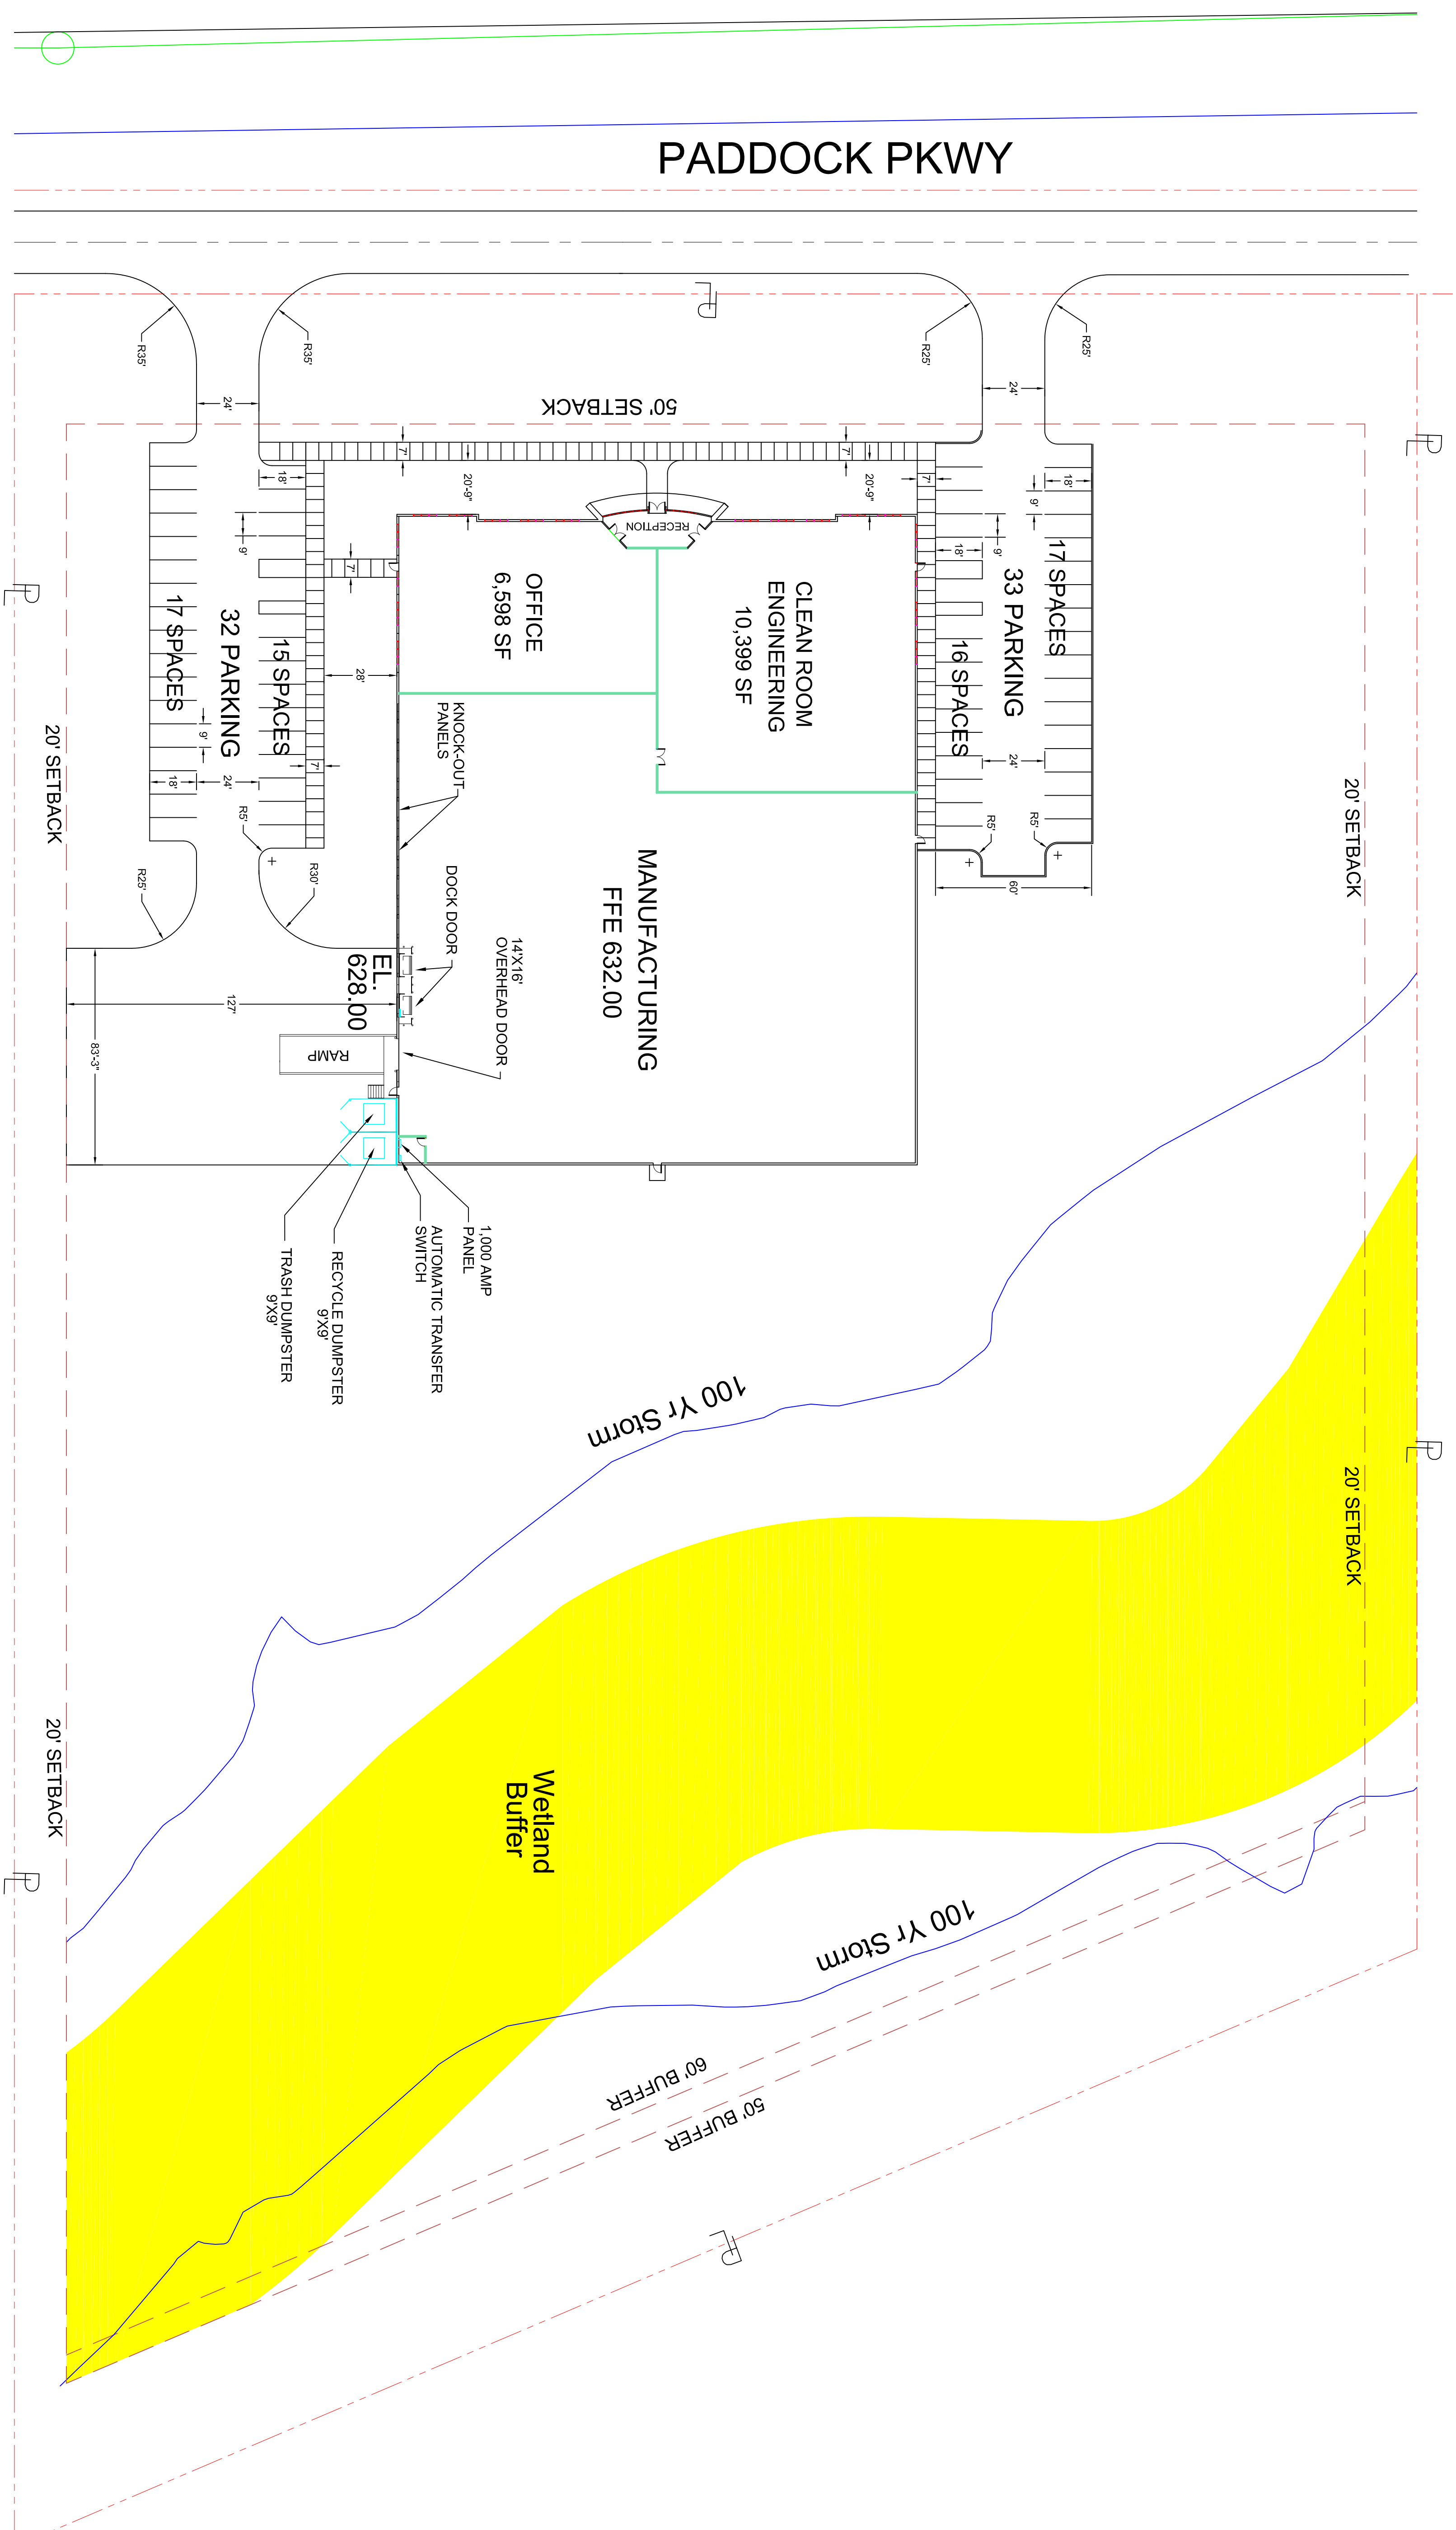

PADDOCK PKWY

NOTE: ALL INTERIOR OFFICE WALLS TO BE 10 FEET ABOVE FINISHED FLOOR

50,272 S.F.

**BURGESS DESIGN**  
**BD** LEE BURGESS  
 M: 704-819-8221  
 siburgess@notmail.com  
 CONCEPT PLANNING CAD

**Sykes**  
 Industrial Solutions

Parcel #2  
9.29 +/- Ac.

CONCEPT DRAWING - NOT FOR CONSTRUCTION		DATE
PROJECT:	SYKES INDUSTRIAL PARK - ROCK HILL	1-21-2014
SYKES PROJECT NUMBER:	2013-019	REVISED
ADDRESS: PADDOCK PARKWAY		
ROCK HILL, SOUTH CAROLINA		
<b>SITE PLAN</b>		S-1